
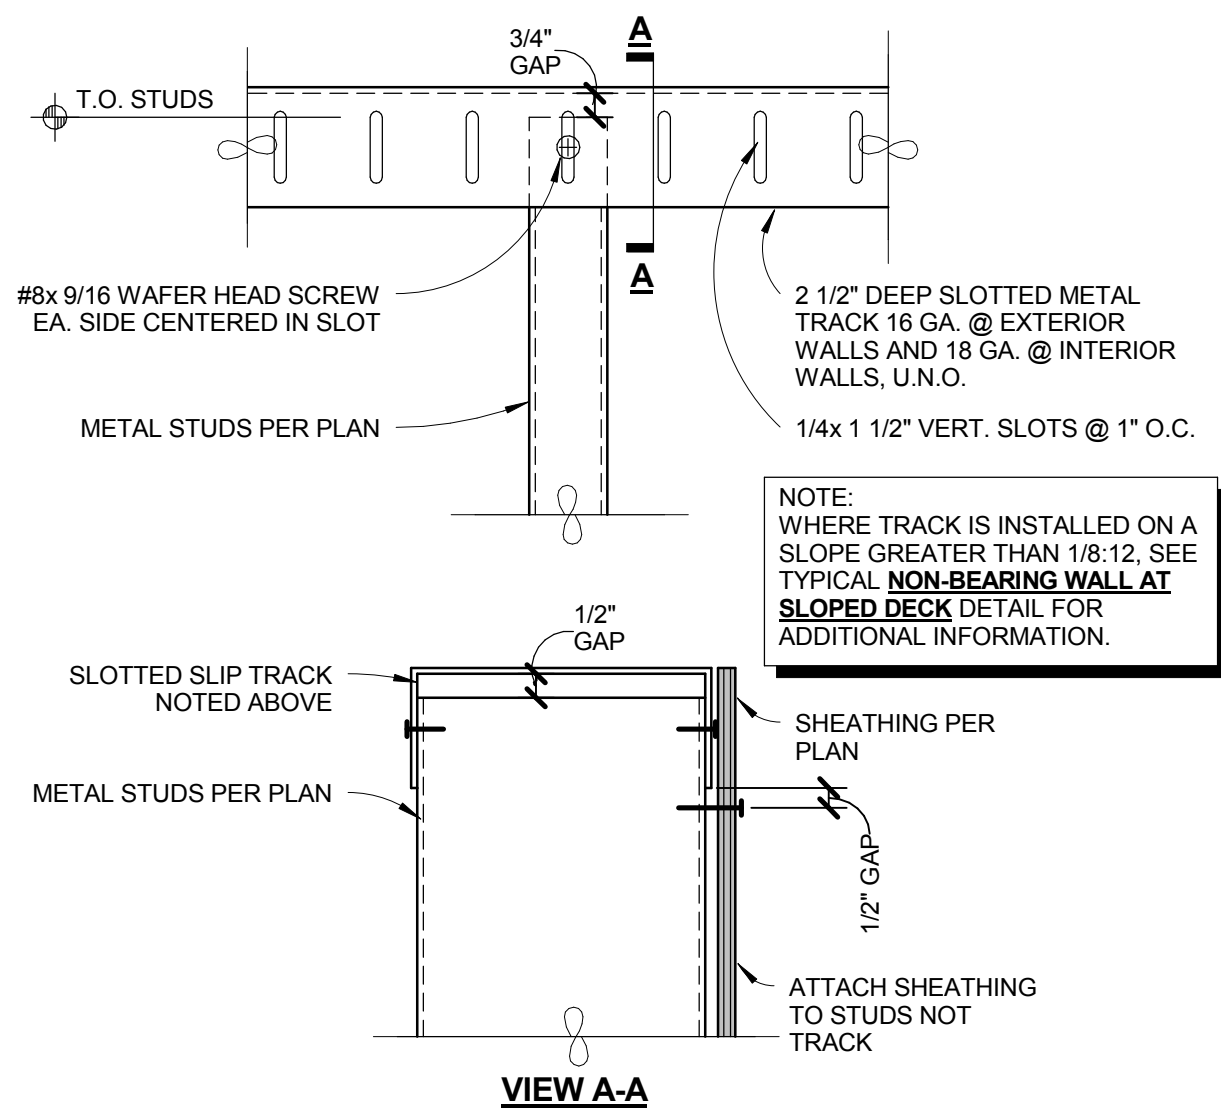
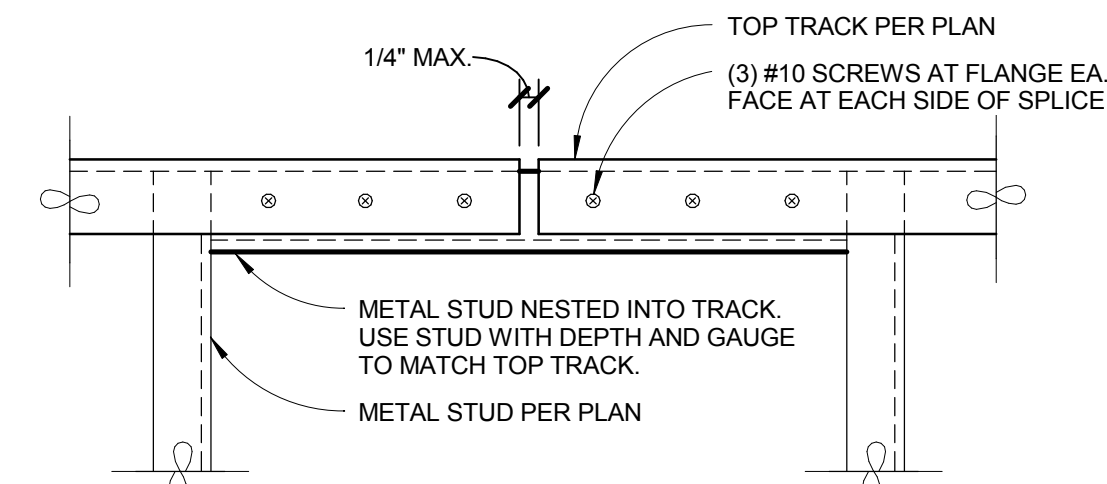


three inches = one foot
one and one half inches = one foot
one inch = one foot
three quarters inch = one foot
one half inch = one foot
one eighth inch = one foot
one quarter inch = one foot
one eighth inch = one foot

SOFFIT FRAMING SCHEDULE				
MAX. O.C. MEMBER SPACING	H	V	B	LEDGER
MAX. LENGTH OF MEMBER	2'-0"	2'-0"	4'-0"	-
REQUIRED FASTENERS @ CONNECTIONS	(2) #10 SCREWS	(3) #10 SCREWS	(3) #10 SCREWS	(2) #10 SCREWS MIN. PER STEEL STUD AND 5/8" DIA. A.B. @ 48" O.C. @ CONC. & MASONRY WALL.

SCHEDULE ASSUMES:
• 400S125-30 MEMBERS U.N.O.
• 13.0 PSF D.L. + 10 PSF L.L.
• MAX D.L. DEFLECTION = L/360
• (*) INDICATES 600S125-30 MEMBER REQUIRED.
• (**) INDICATES 400S162-33
• (***) INDICATES 400S162-33 W/ #10 SCREWS @ 12" O.C. STITCHED IN "T" SHAPE REQUIRED.
• LEDGER TRACKS SHALL MATCH JOIST DEPTH & GAUGE.
• ALL HORIZONTAL MEMBERS LONGER THAN 6'-0" MUST HAVE A 150U150-54 STRONG BACK CONT. @ MIDSPAN. USE (2) #10 SCREWS @ CONNECTIONS.


NOTE:
BRACES REQUIRED AT ALL VERTICAL OFFSETS.
ALTERNATE DIRECTION OF BRACES WHERE POSSIBLE.

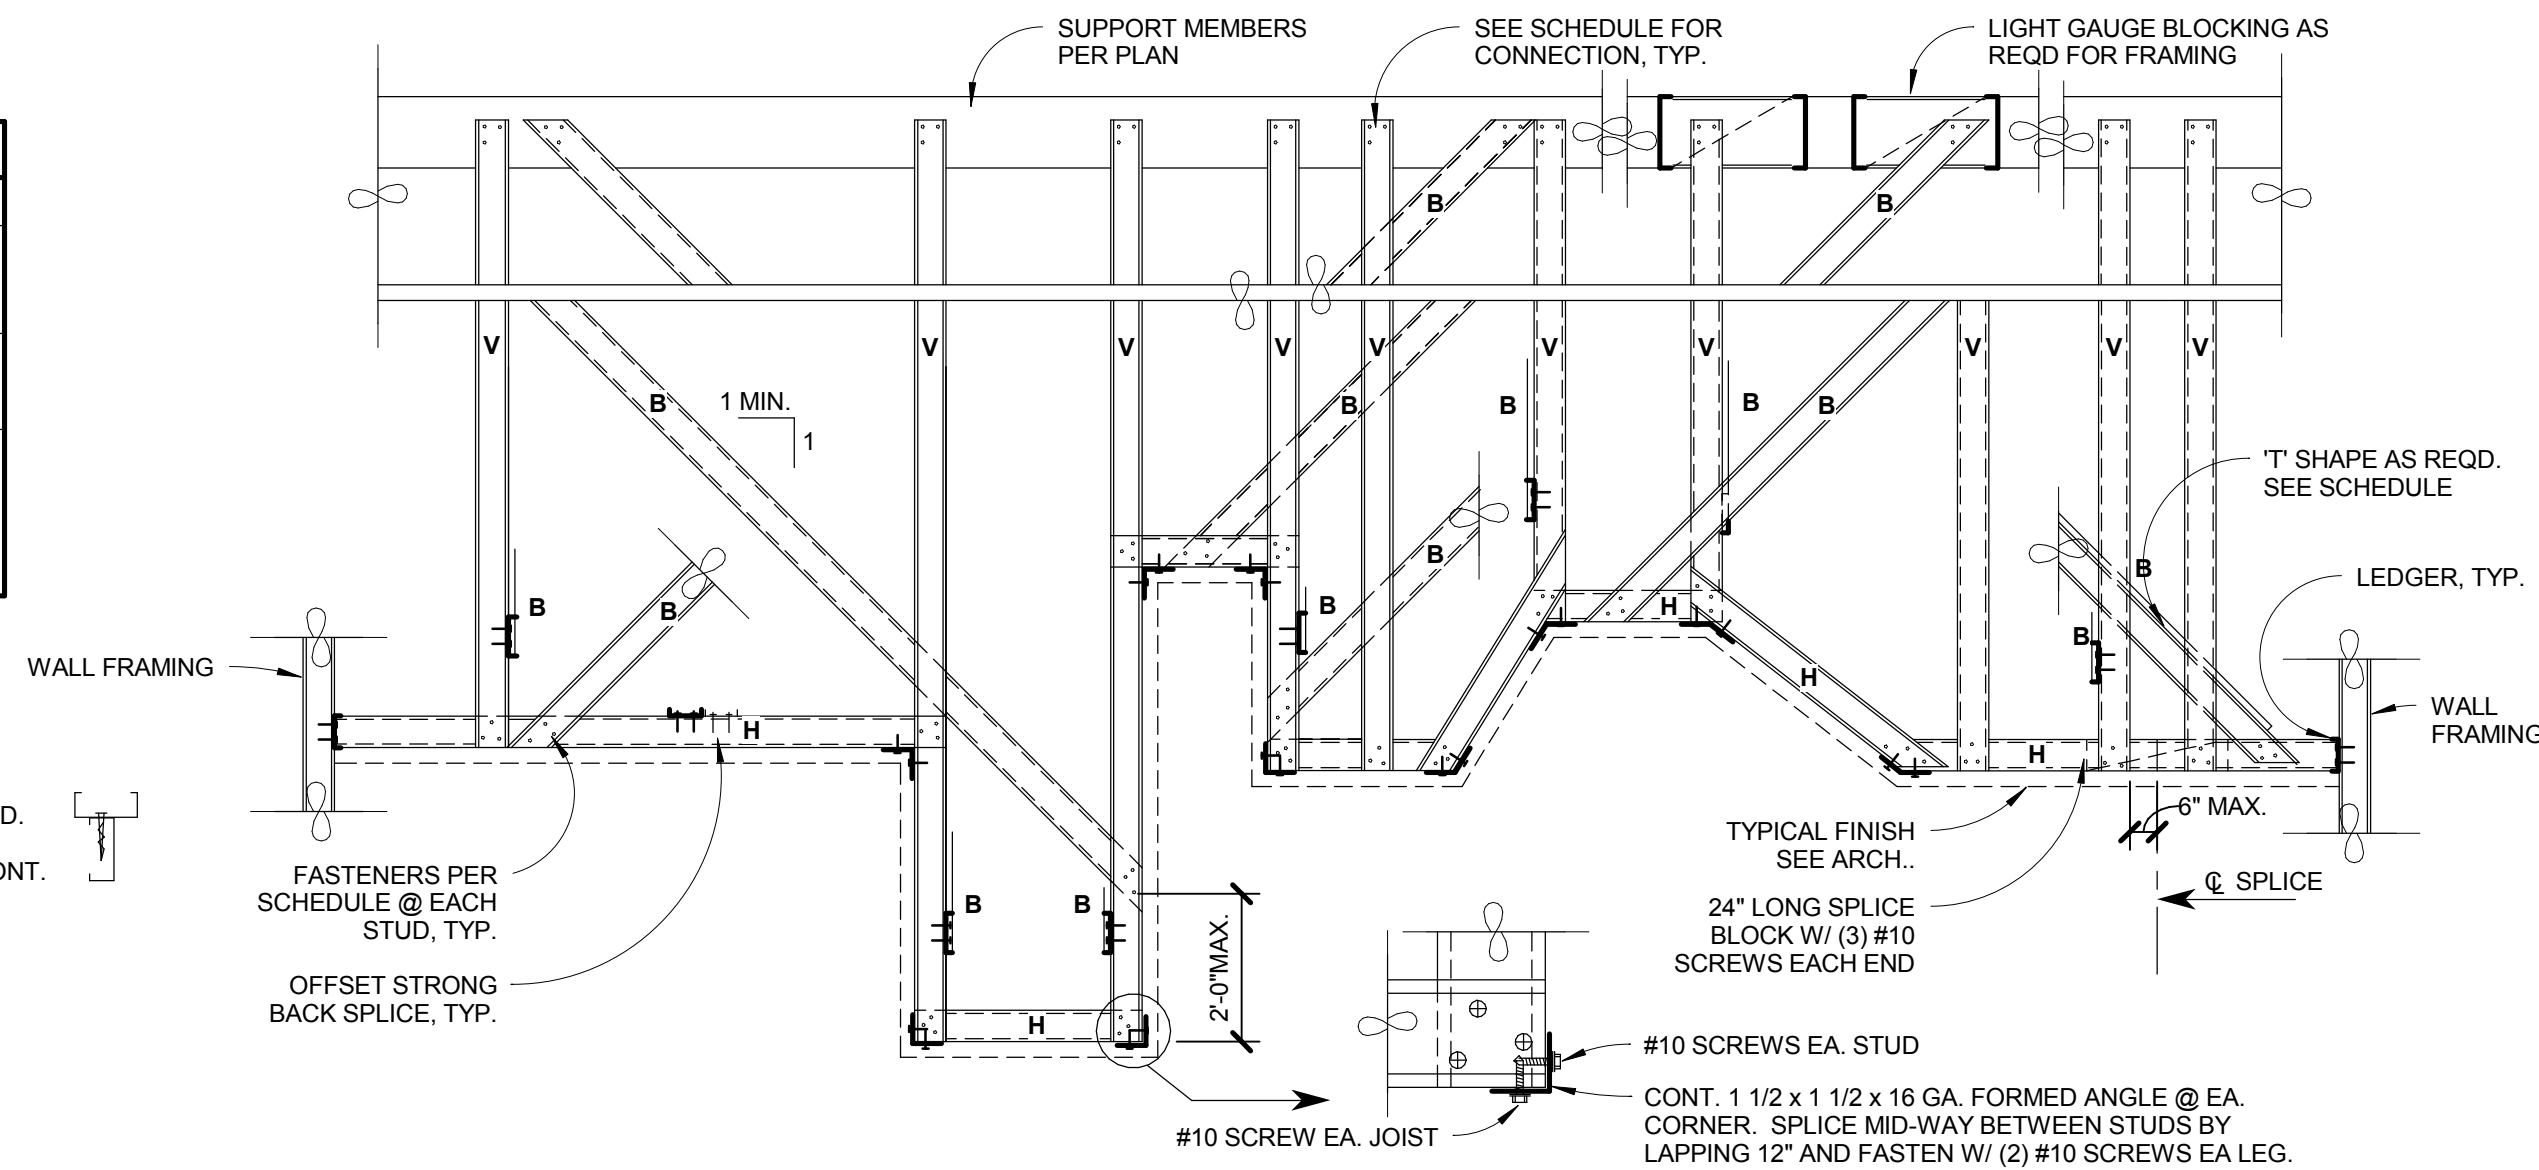


B1 SOFFIT FRAMING FOR LT. GA. STL. CONSTRUCTION
SS108 NOT TO SCALE

B6 TRACK SPLICE FOR LIGHT GAGE STEEL
SS108 NOT TO SCALE

B8 SLIP TRACK FOR NON-BEARING LIGHT GAGE STL.
SS108 NOT TO SCALE


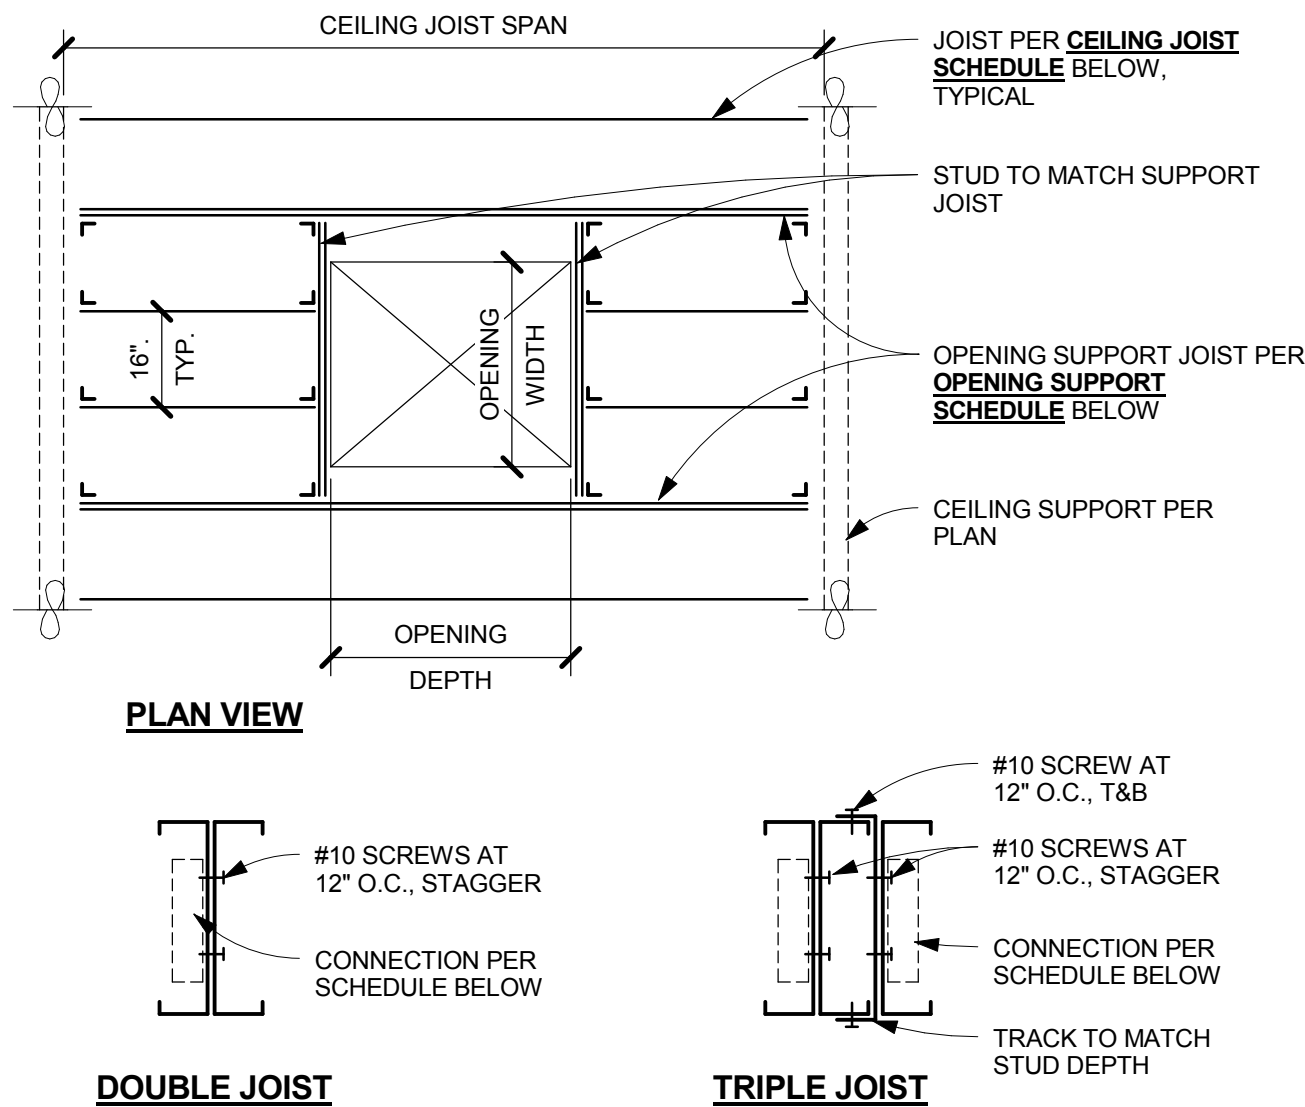


OPENING SUPPORT SCHEDULE		
OPENING WIDTH	JOIST TYPE	CONNECTION TYPE
16" MAX.	SINGLE JOIST	(1) SIMPSON L50
32" MAX.	DOUBLE JOIST	(1) SIMPSON L50
48" MAX.	TRIPLE JOIST	(2) SIMPSON L50

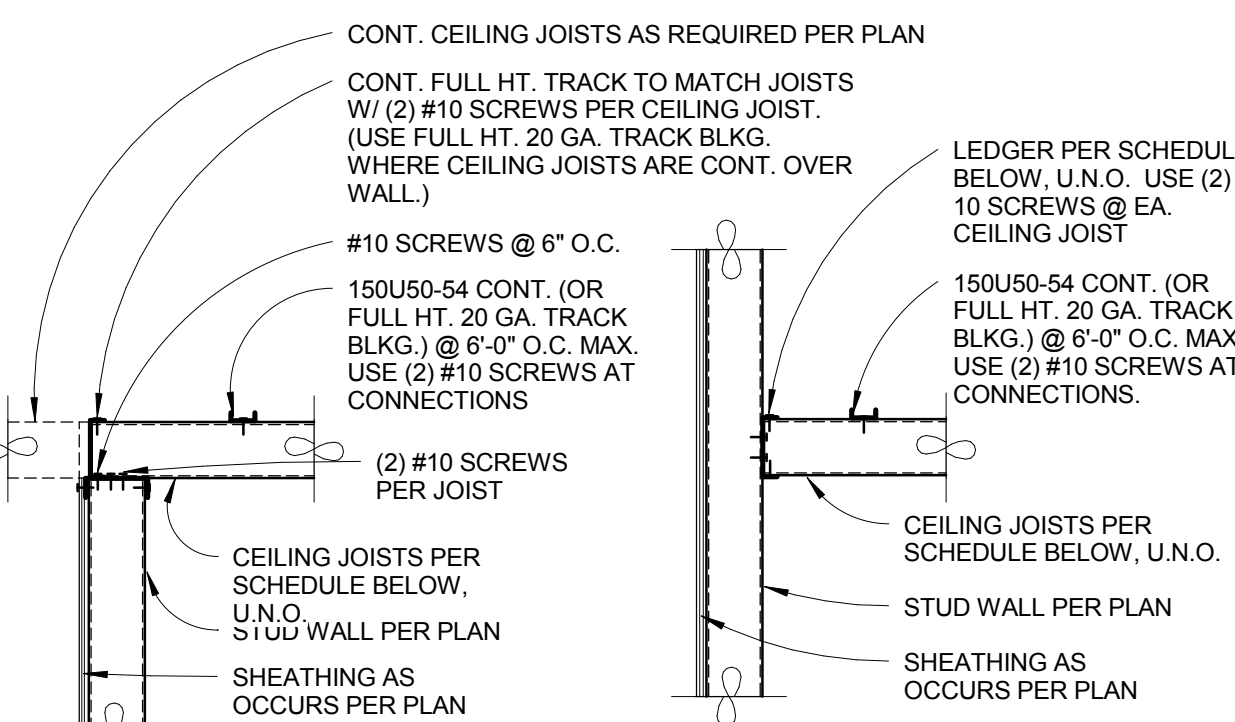



CEILING JOIST SCHEDULE		
MAX SPAN	SIZE/SPACING	LEDGER SIZE / ATTACHMENT
UP TO 10'-0"	400S162-33 @ 16" O.C.	400T125-33 W/(3) #10 SCREWS PER STUD
10'-1" TO 12'-0"	600S162-33 @ 16" O.C.	600T125-33 W/(4) #10 SCREWS PER STUD
12'-1" TO 16'-0"	600S162-43 @ 16" O.C.	600T125-43 W/(4) #10 SCREWS PER STUD

NOTES:
1. DEFLECTION LIMIT IS L/360 WITH 13 PSF D.L. AND 10 PSF L.L.
2. JOISTS SPAN AND SPACING PER ICB0 4943P TABLES.

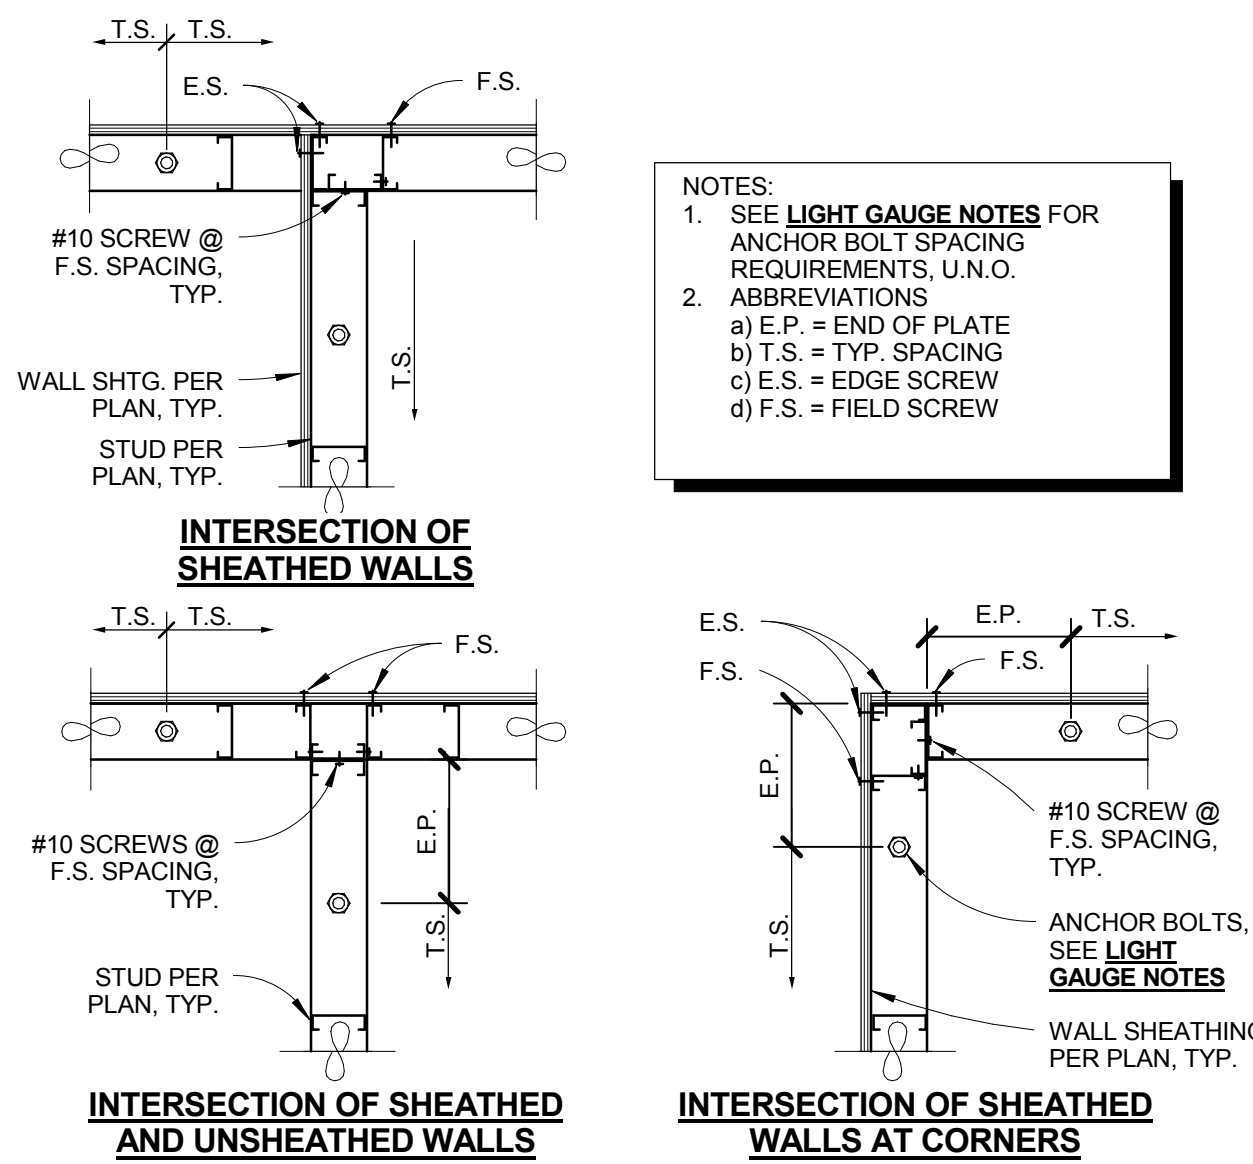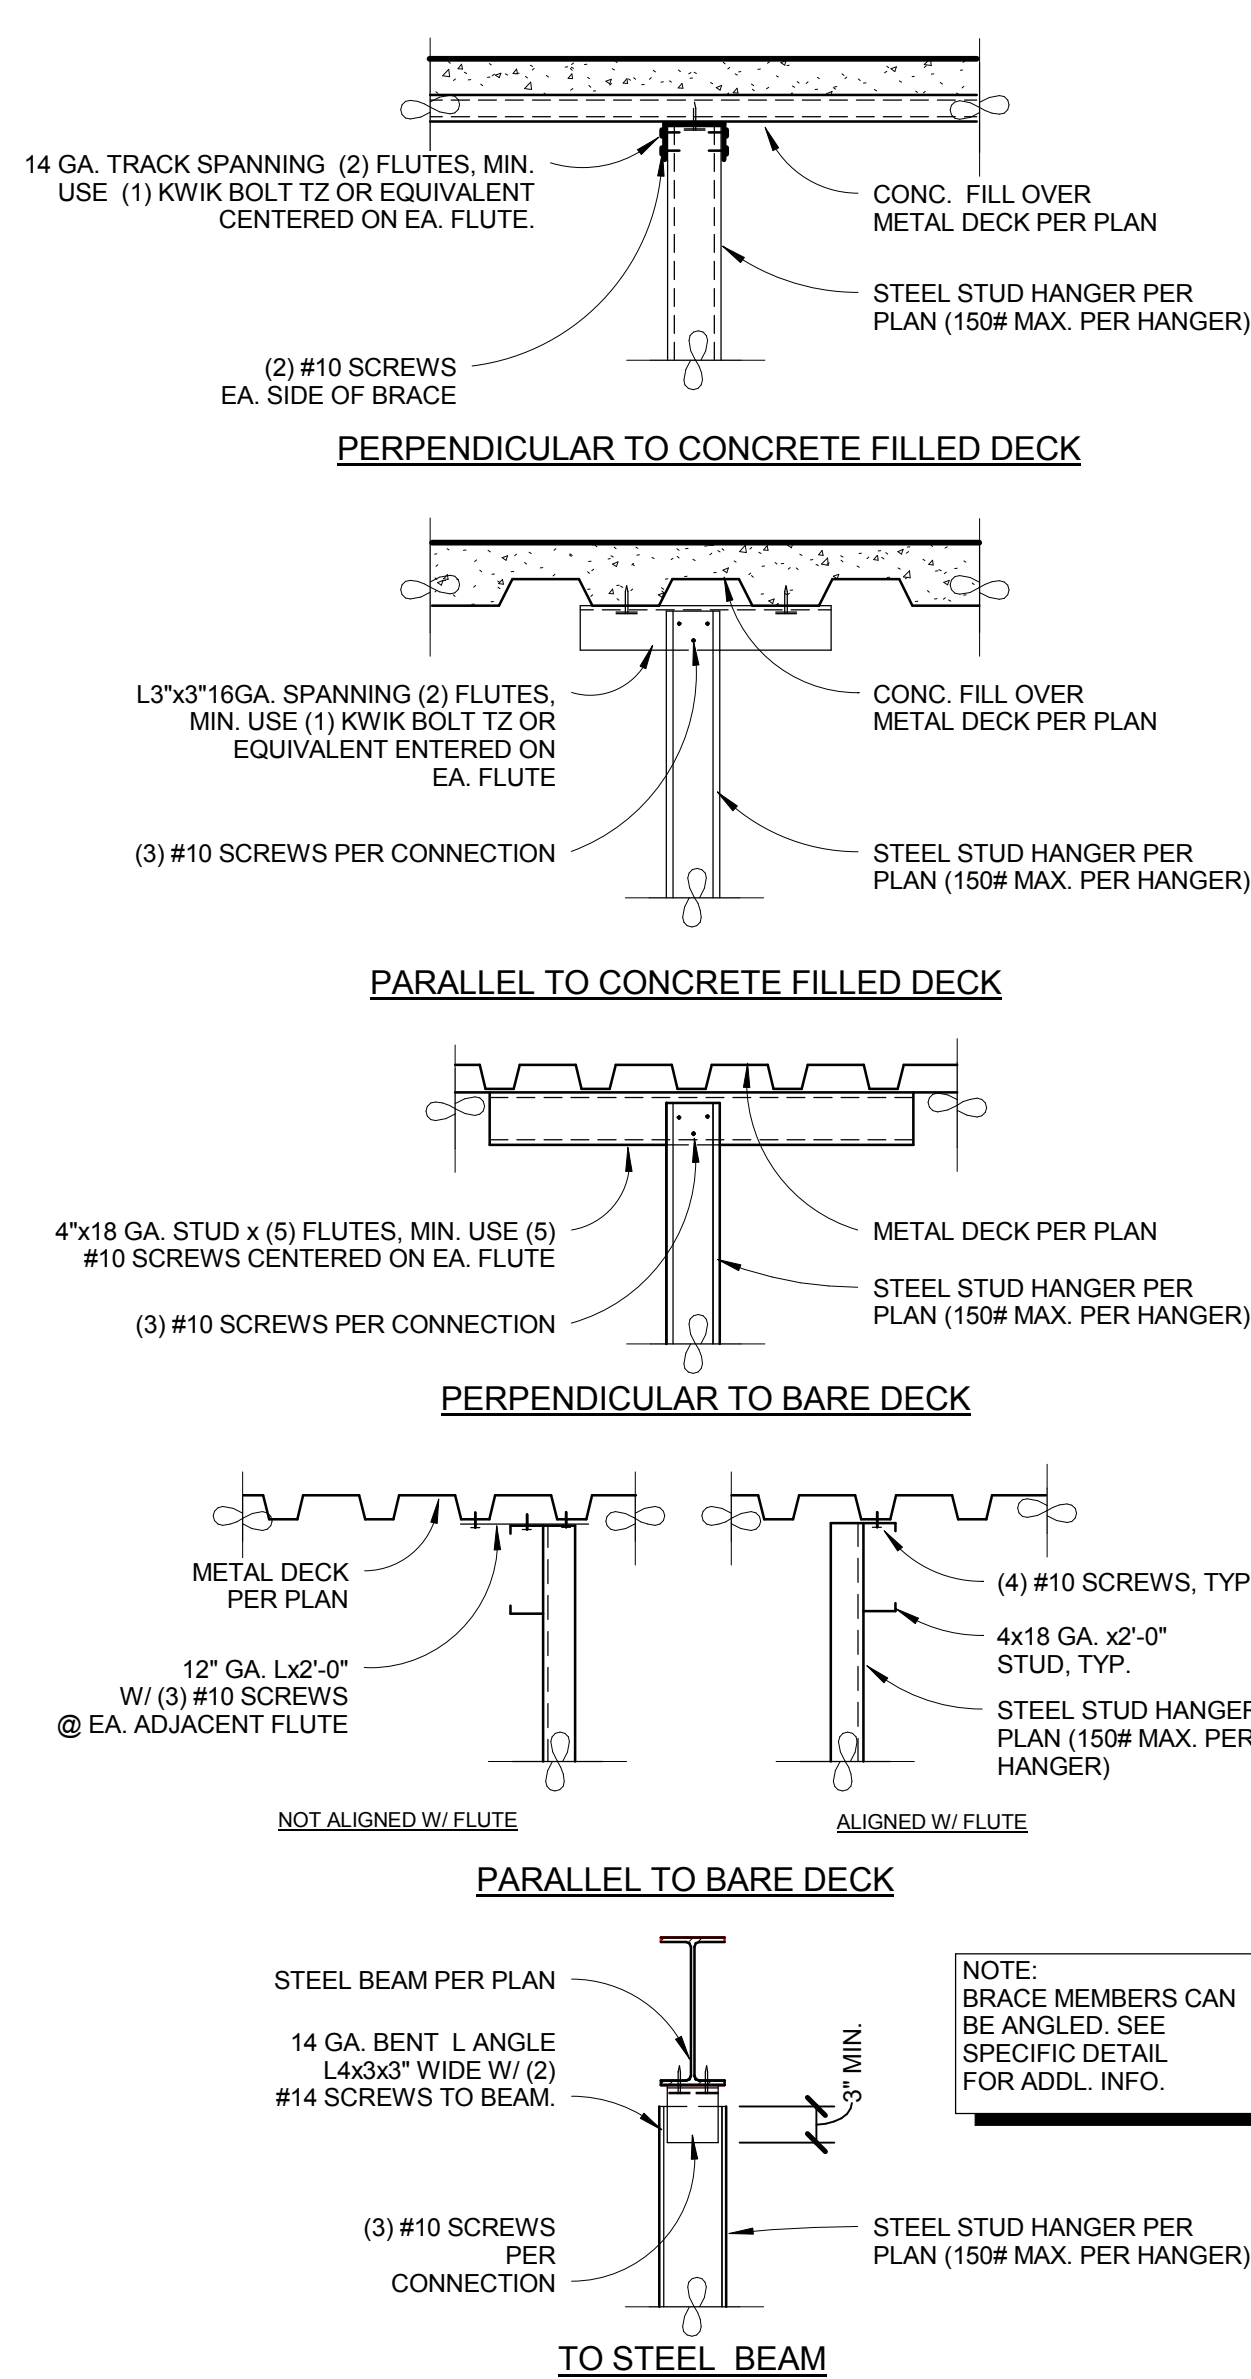


D4 STUD WALL FRAMING AT CORNERS
SS108 NOT TO SCALE


NOTES:
1. SEE LIGHT GAUGE NOTES FOR ANCHOR BOLT SPACING REQUIREMENTS, U.N.O.
2. ABBREVIATIONS
a) E.P. = END OF PLATE
b) T.S. = TYP. SPACING
c) E.S. = EDGE SCREW
d) F.S. = FIELD SCREW

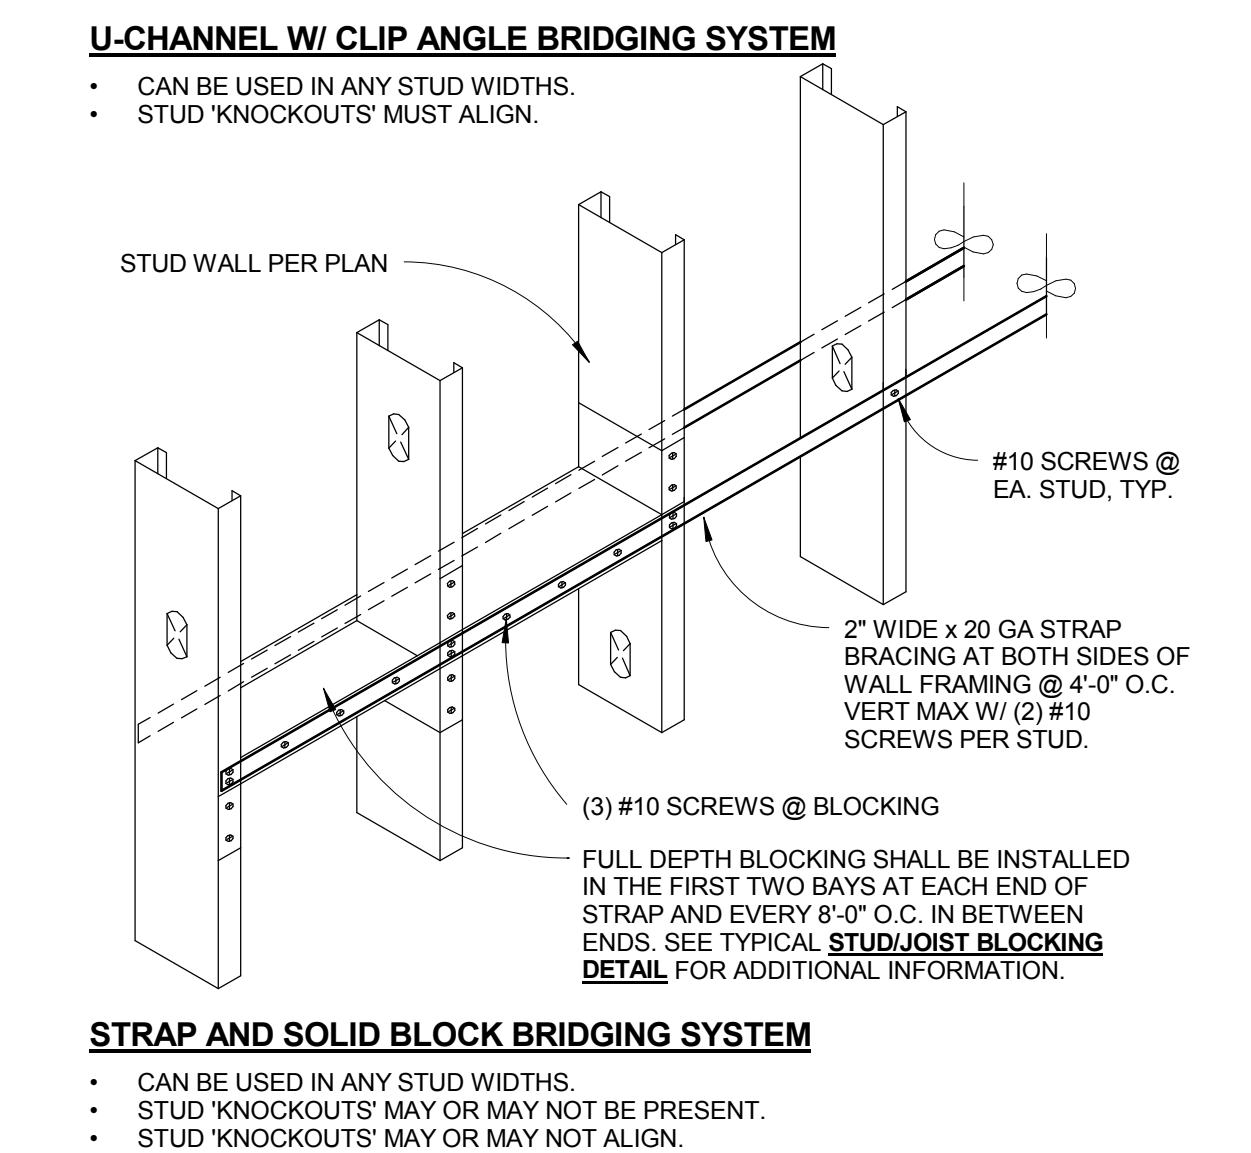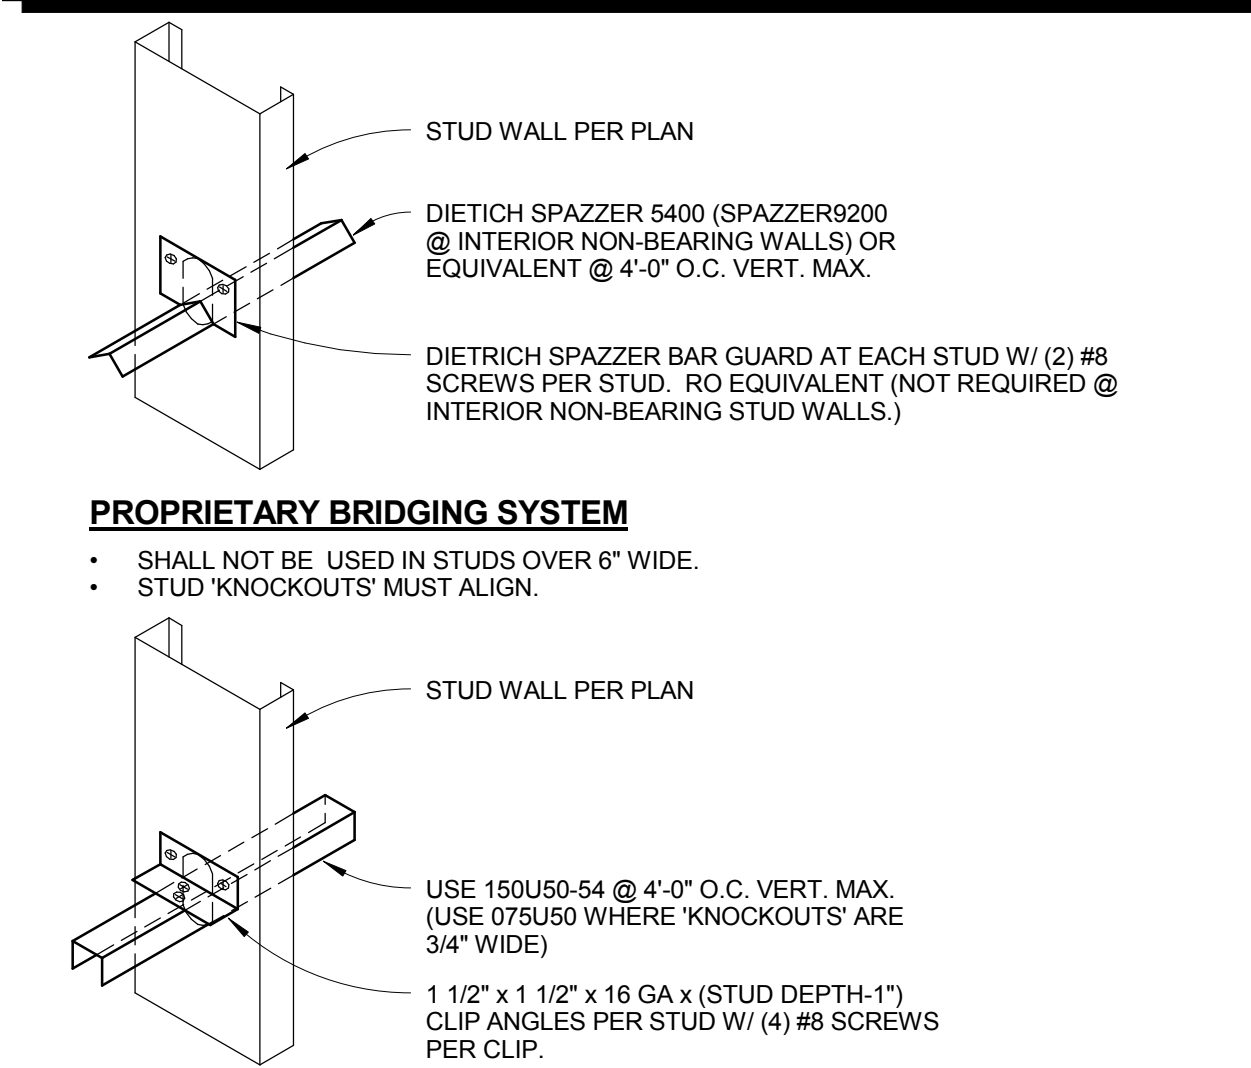

F6 BRIDGING FOR LT. GAUGE STL
SS108 NOT TO SCALE

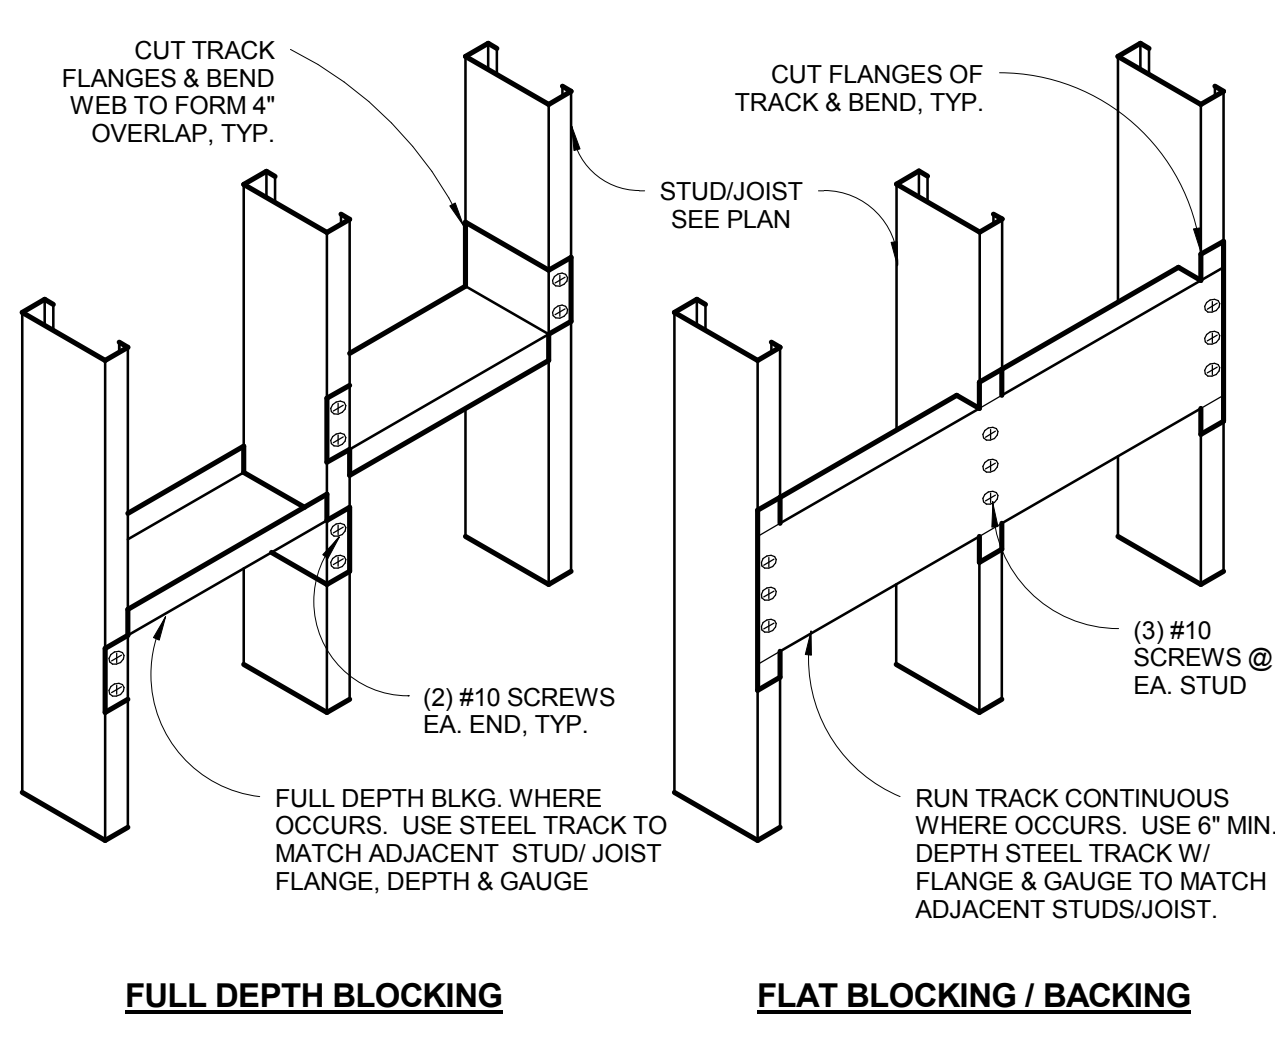

D8 STUD/JOIST BLOCKING FOR LIGHT GAGE STL.
SS108 NOT TO SCALE

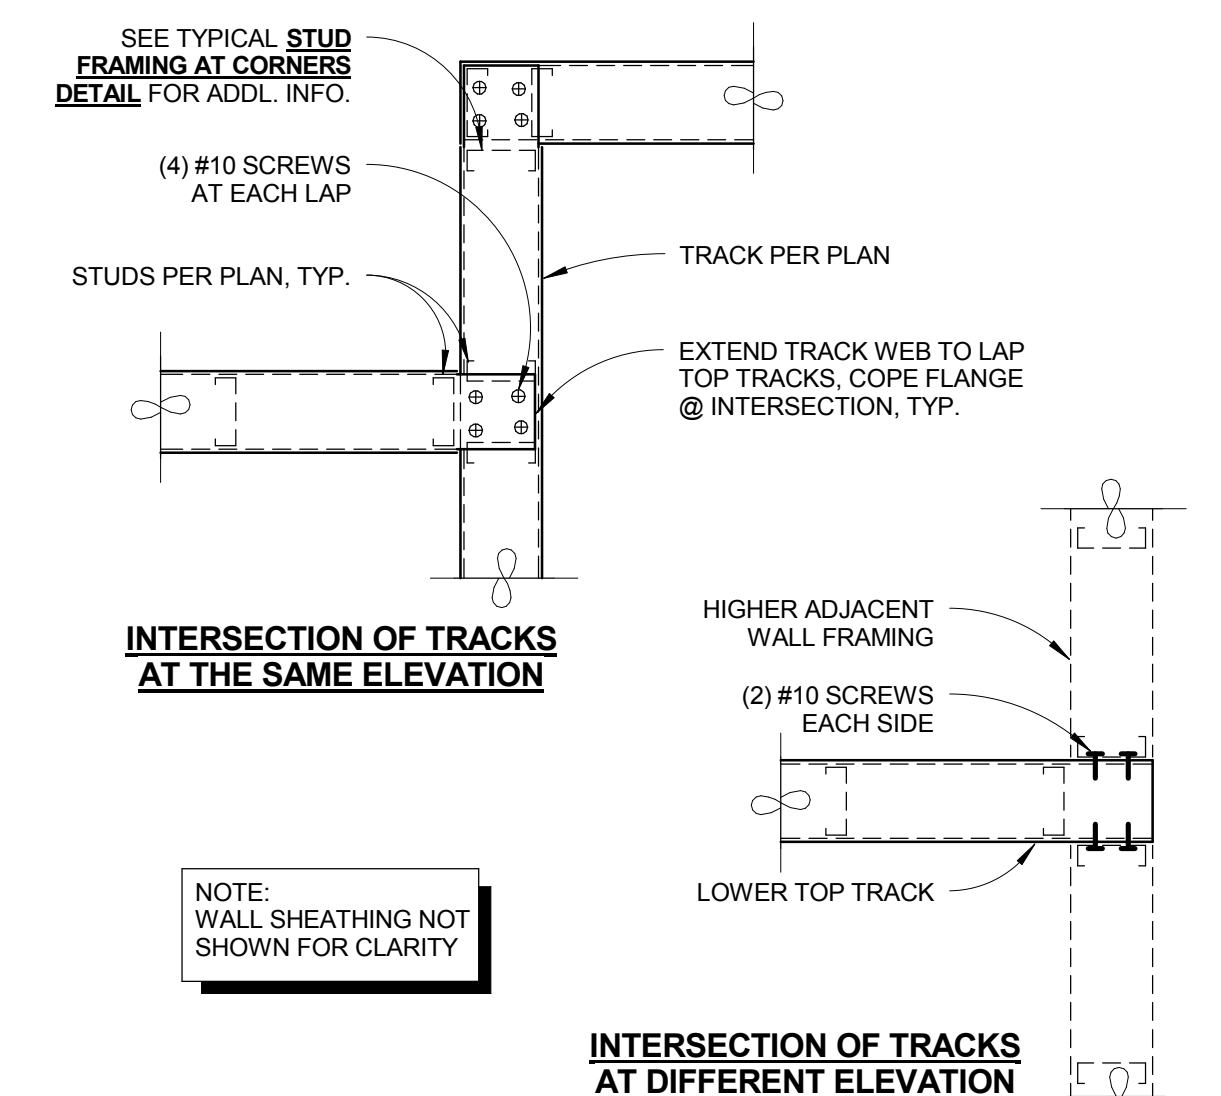


F8 TOP TRACK FRAMING AT CORNERS
SS108 NOT TO SCALE

F1 CEILING JOIST SCHEDULE FOR LIGHT GAUGE STL
SS108 NOT TO SCALE


F2 HANGER/BRAKE ATTACHMENTS
SS108 NOT TO SCALE

F4 STUD/JOIST REPAIR FOR LIGHT GAUGE STEEL
SS108 NOT TO SCALE

CONSULTANTS:

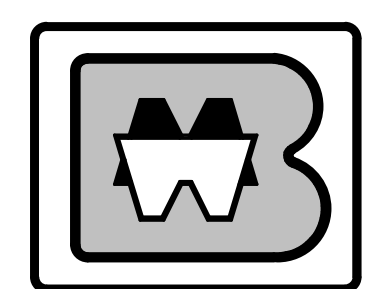

BROOKS-RANSOM ASSOCIATES
STRUCTURAL ENGINEERS CIVIL ENGINEERS
WWW.BROOKSRANSOM.COM
7415 N. PALM AVE., SUITE 100
FRESNO, CALIFORNIA 93711
PHONE: 559-449-8440 FAX: 559-449-8404

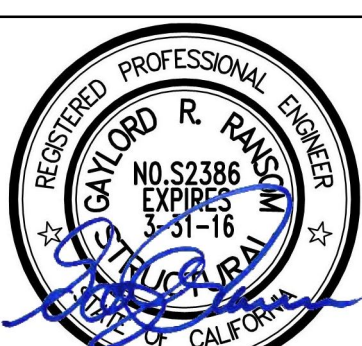

ARCHITECT/ENGINEERS:

HMC Architects

1827 E. Fir Avenue / Studio 103 / Fresno, CA 93720
T 559 322 2444 / www.hmcarchitects.com
HMC PROJECT #1393002-000

Drawing Title
TYPICAL LIGHT GAUGE NOTES AND DETAILS

Approved: Project Director

Project Title
Mental Health Psychosocial Rehab Recovery and Health Care for Homeless Veteran Center

Location
2615 E. CLINTON AVE, FRESNO, CA 93703

Date
08/11/2014

Checked
AL

Drawn
ESB

Project Number
570-217

Building Number
37

Drawing Number
SS108

Dwg. 89 of 197

Office of
Construction
and Facilities
Management:

